



WIGHTMAN &
ASSOCIATES, INC.

ENGINEERING

SURVEYING

ARCHITECTURE

2303 Pipestone Road
Benton Harbor, MI 49022
Phone: (269) 927-0100


9835 Portage Road
Portage, MI 49002
Phone: (269) 327-3532

264 Western Avenue
Allagan, MI 49010
Phone: (269) 673-8465

www.wightman-assoc.com

PROJECT NAME:
MOSO VILLAGE
JOHN STREET, NORTH CLAY
STREET,
NORTH STREET

**INQUIRE
PARTNERS, INC.**
64384 SHIMMEL ROAD
STURGIS, MI 49091

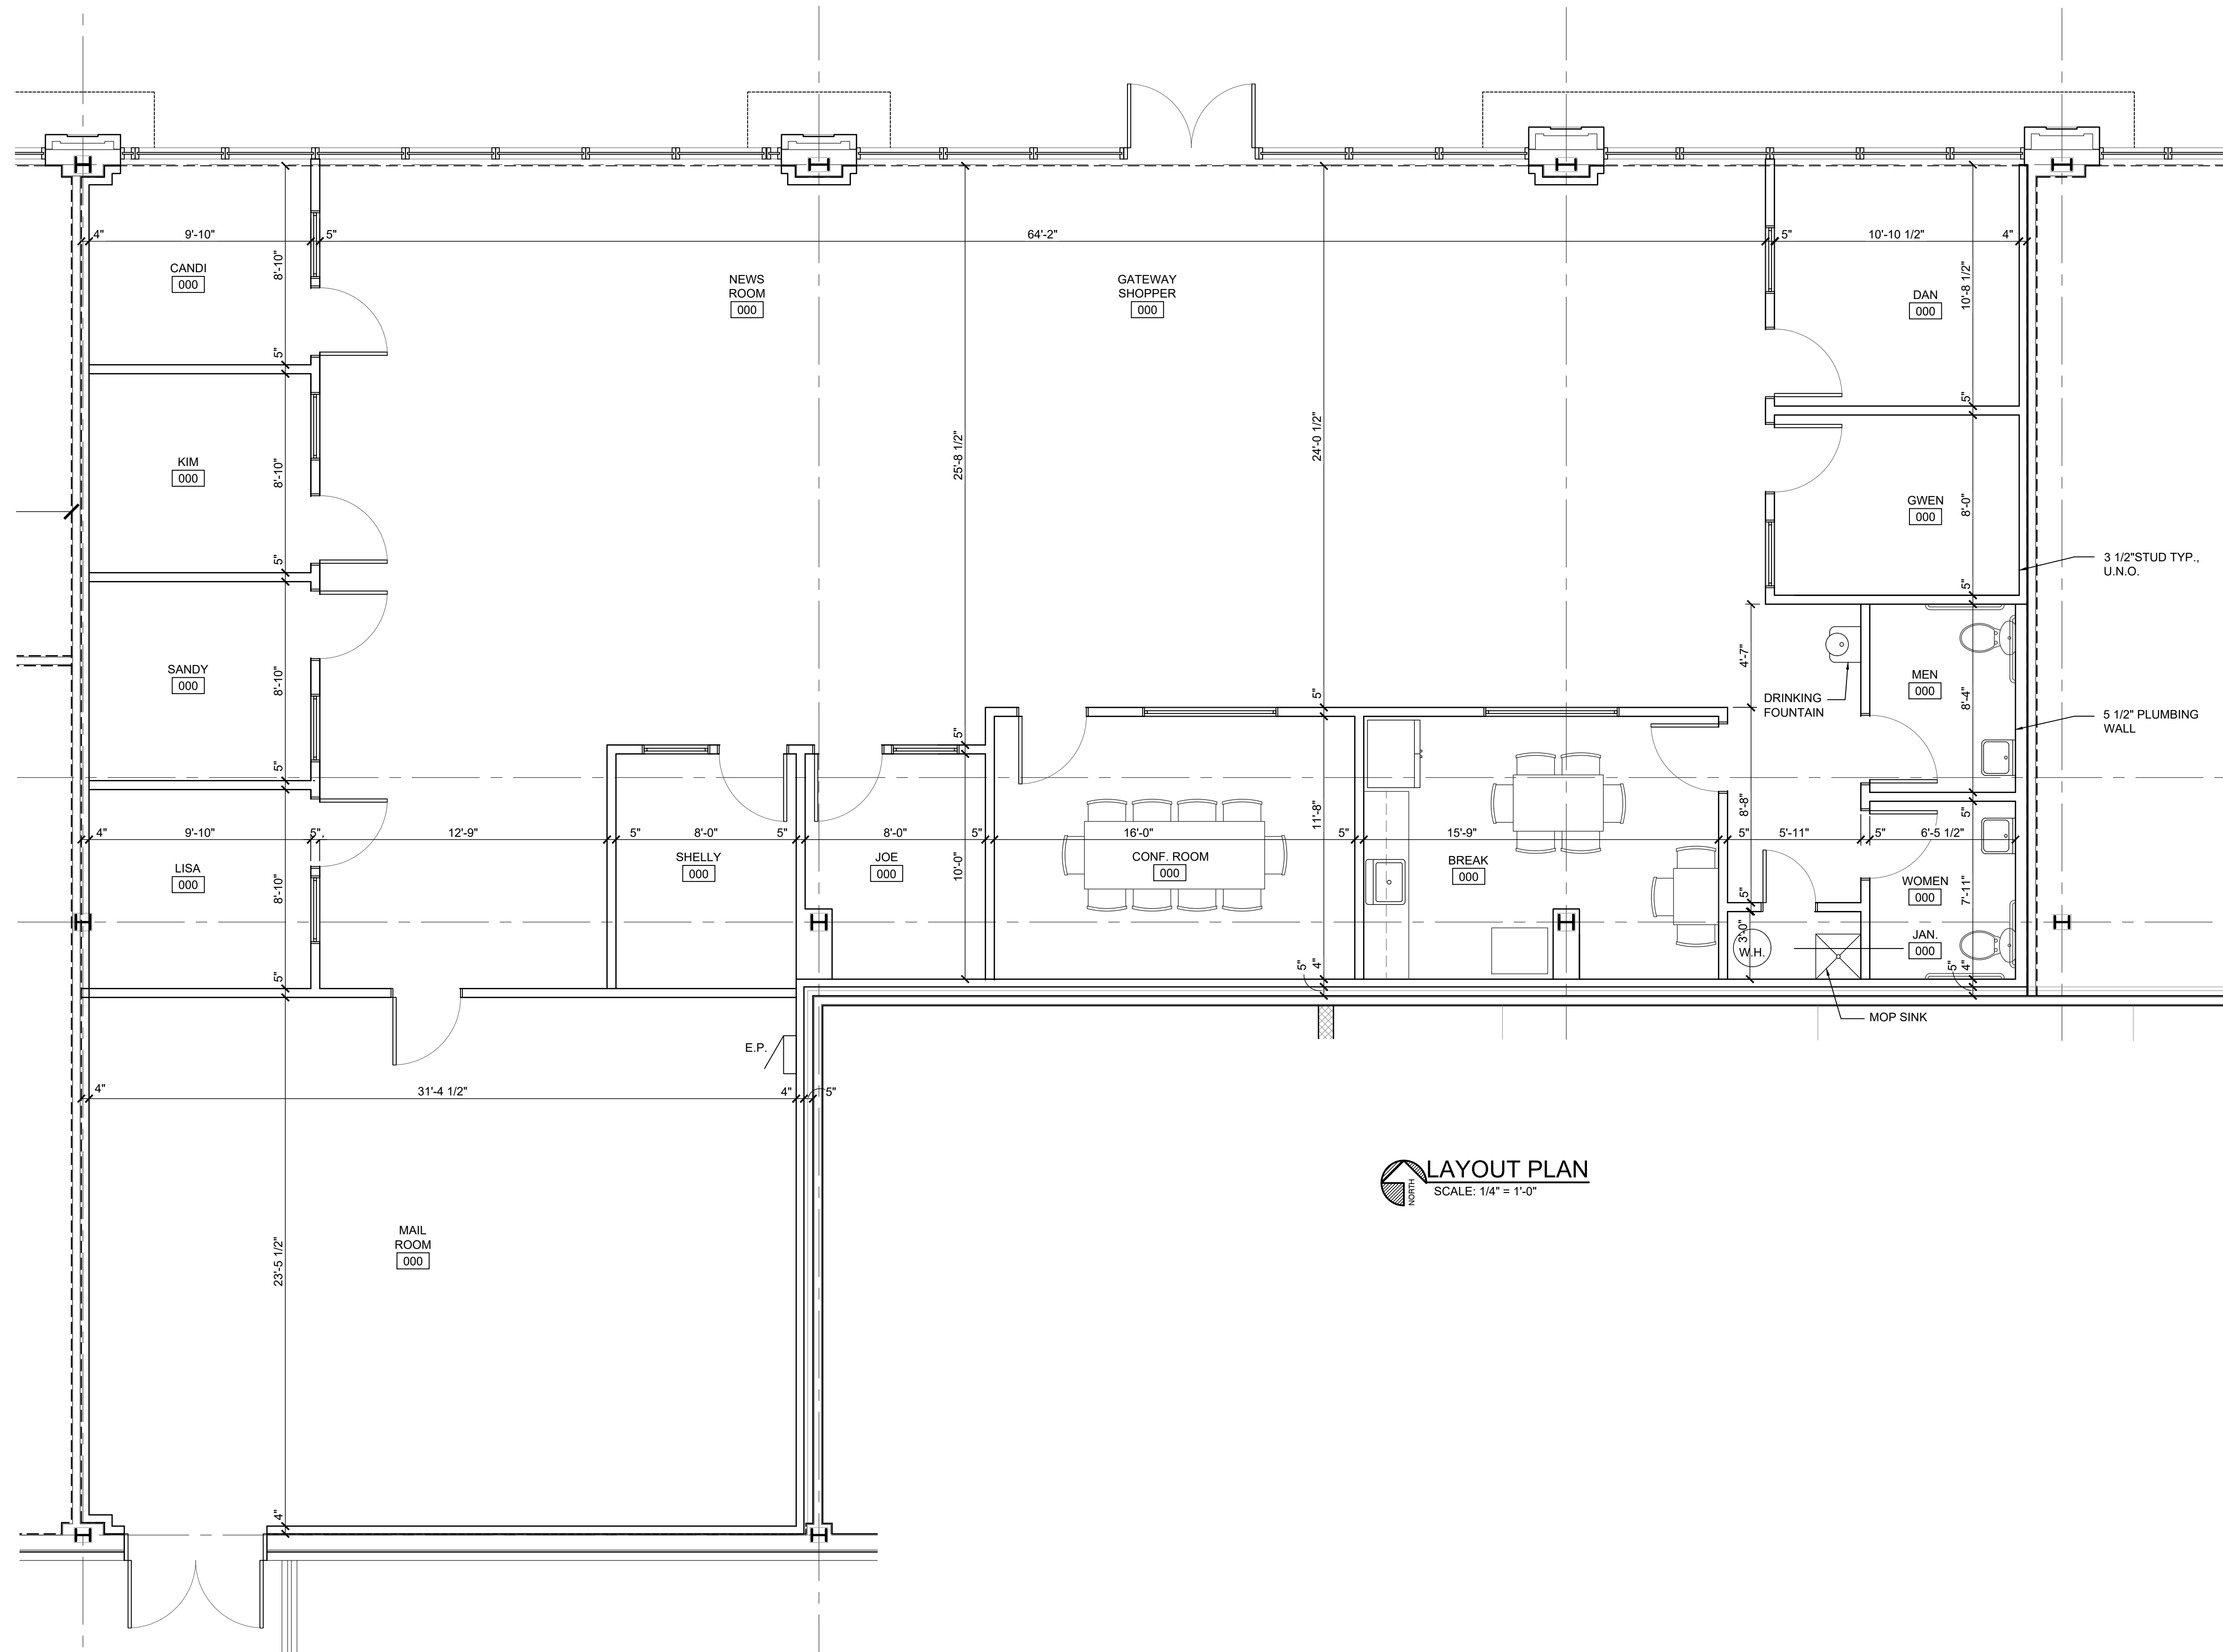

LAYOUT PLAN
SCALE: 1/4" = 1'-0"

REVISIONS

1. 01/26/2016: Initial Design
2. 01/26/2016: Final Design
3. 01/26/2016: Construction Documents

DATE: 01/26/2016

SCALE: AS INDICATED

**STURGIS JOURNAL
TENANT LAYOUT PLAN**

JOB NO. 120880

A1.0